

11/7/2014

**FORT SAM HOUSTON
INDEPENDENT SCHOOL
DISTRICT**



**COLE HIGH SCHOOL
BAND HALL
SAN ANTONIO, TEXAS**


CHECKED: DTA
SCALE: 1/8" = 1'-0"
© 2014 Stantec

ISSUE: 11/07/2014


SHEET TITLE:
**FIRE PROTECTION -
BELOW FLOOR**

KEYED NOTES (DETAIL #1 ONLY)

- 1 FIRE LINE UP TO ABOVE FLOOR.
- 2 SEE CIVIL FOR CONTINUATION.
- 3 FIRE DEPARTMENT CONNECTION LINE UP TO ABOVE FLOOR.

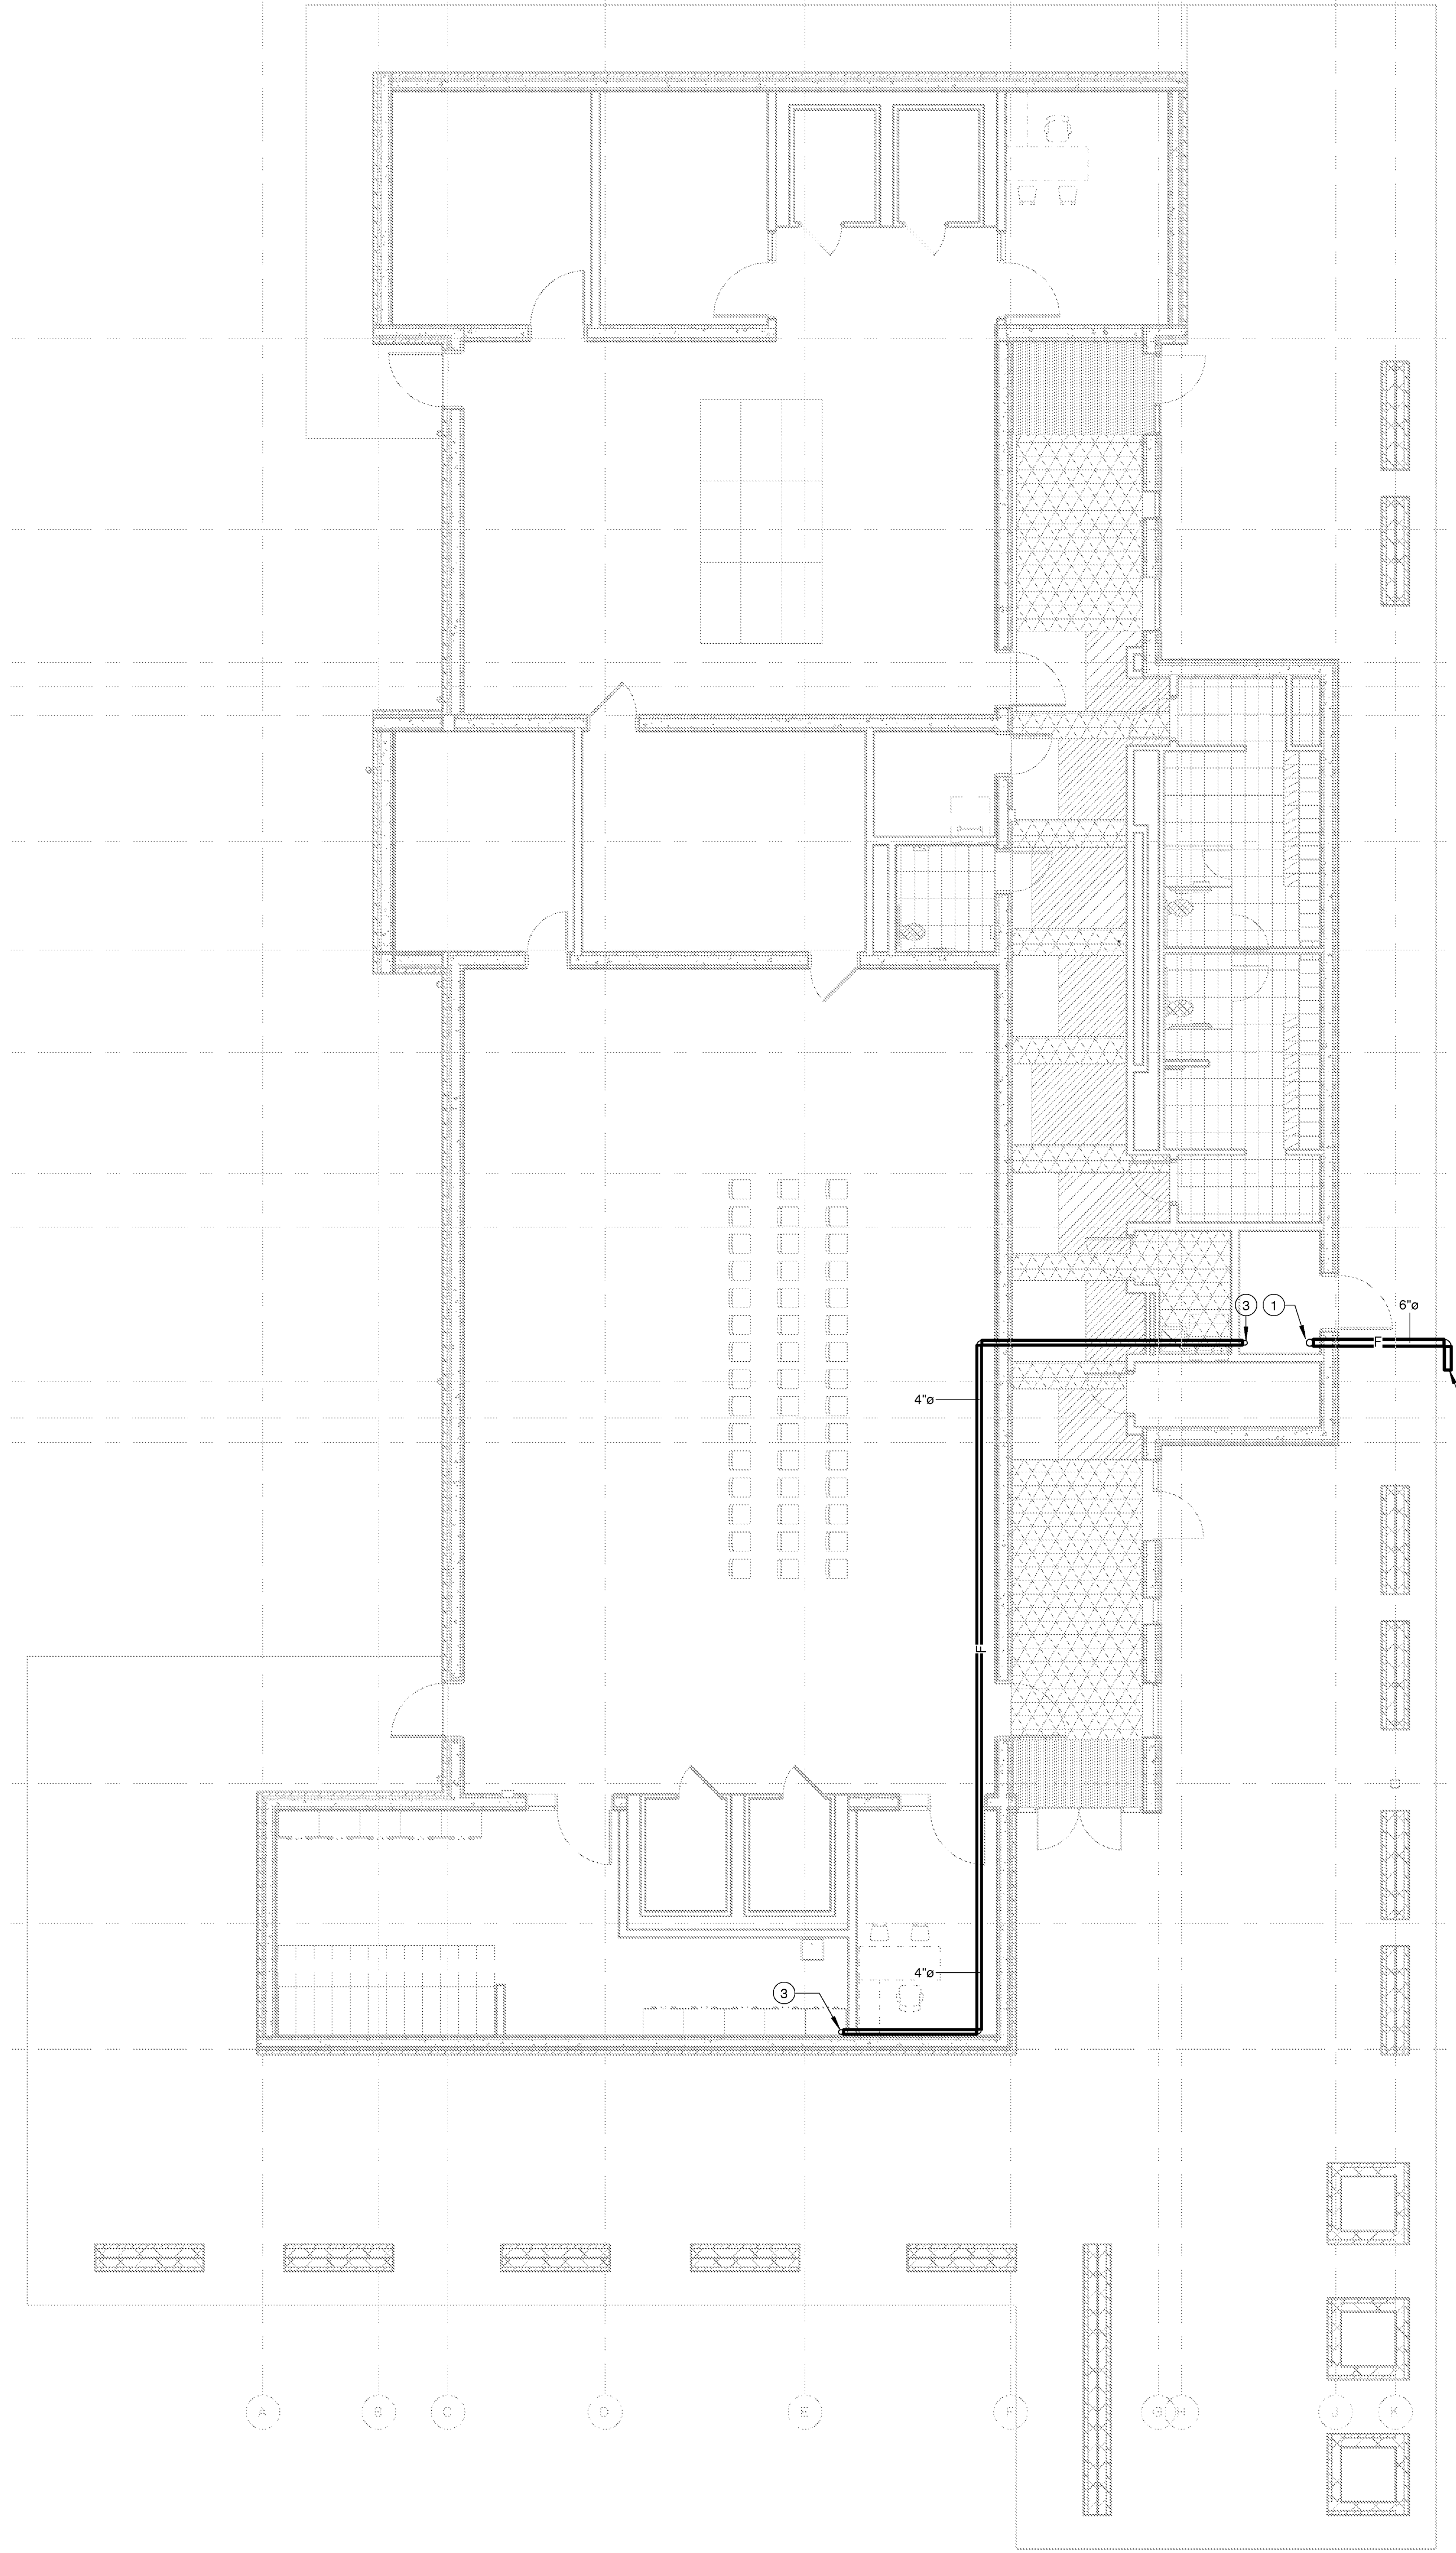

1 FIRE PROTECTION - BELOW FLOOR
SCALE: 1/8" = 1'-0"

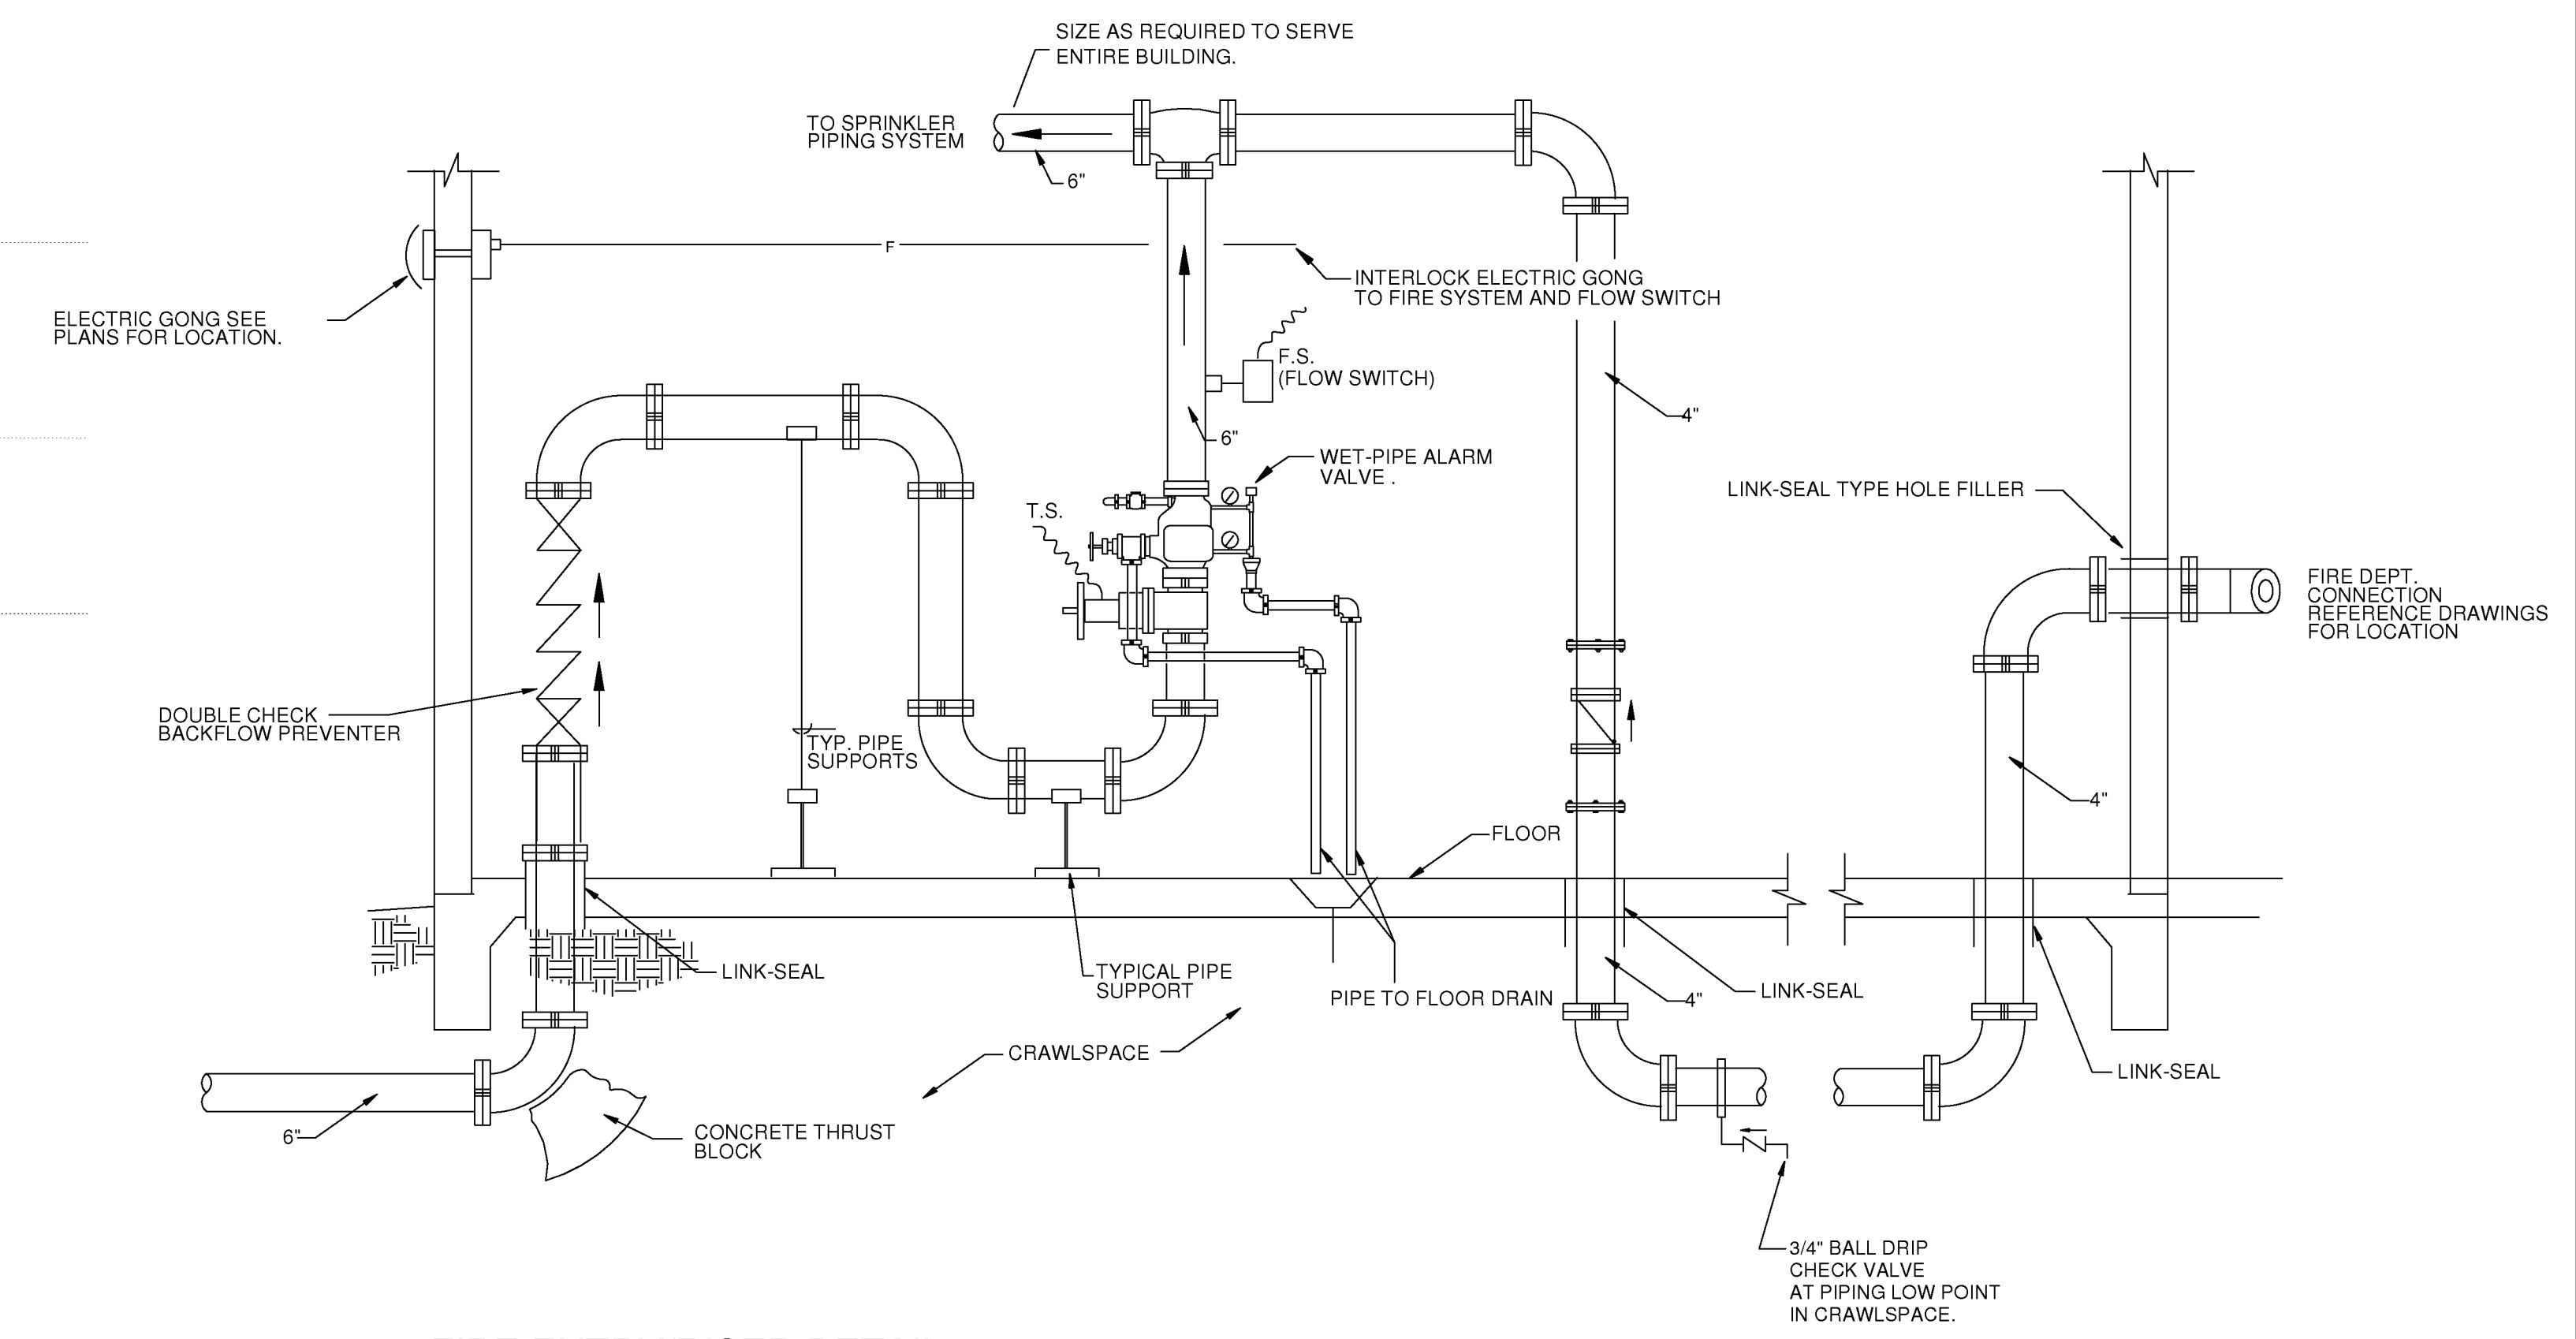

2 FIRE ENTRY/RISER DETAIL
NOT TO SCALE